




Proposed - Site Section 1

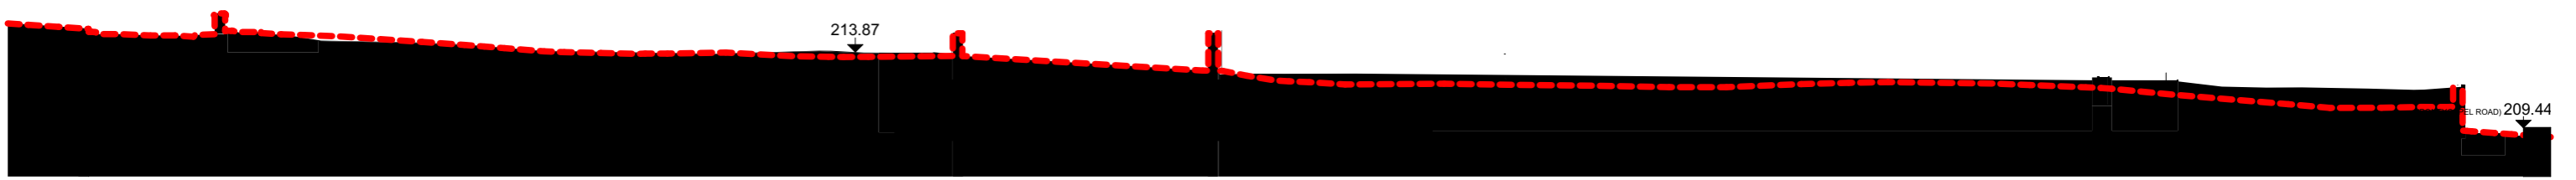

Proposed - Site Section 2

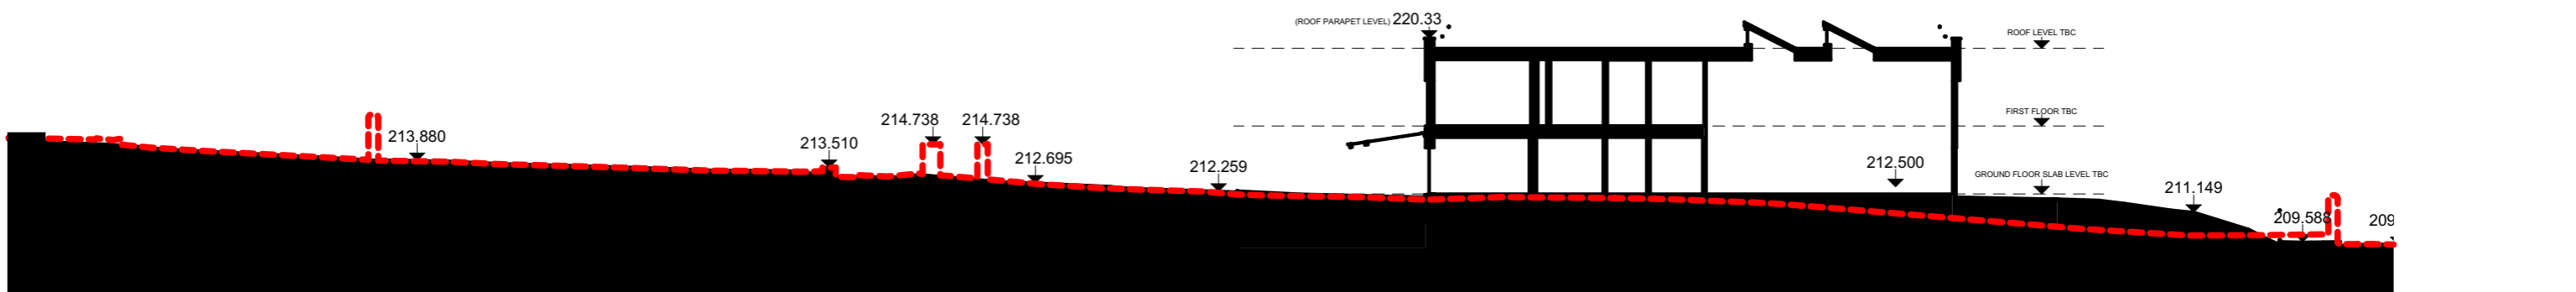

Proposed - Site Section 3

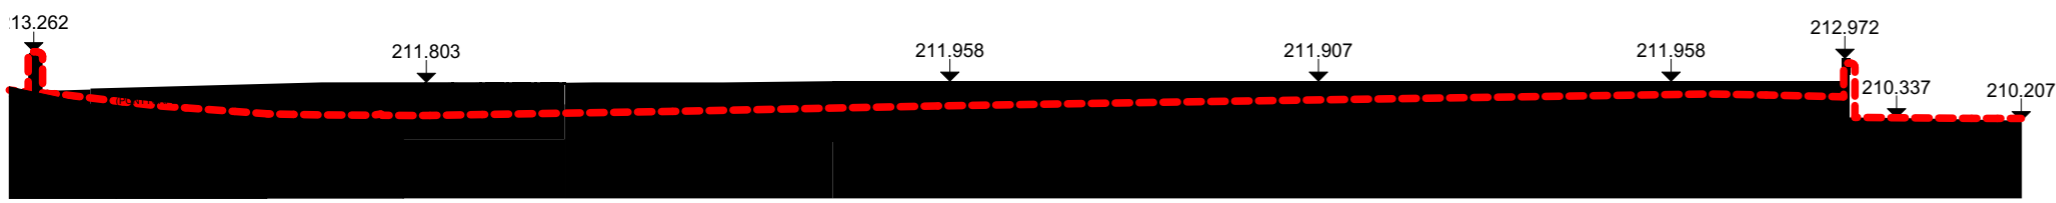

Proposed - Site Section 4

Existing topography - - - - -

